
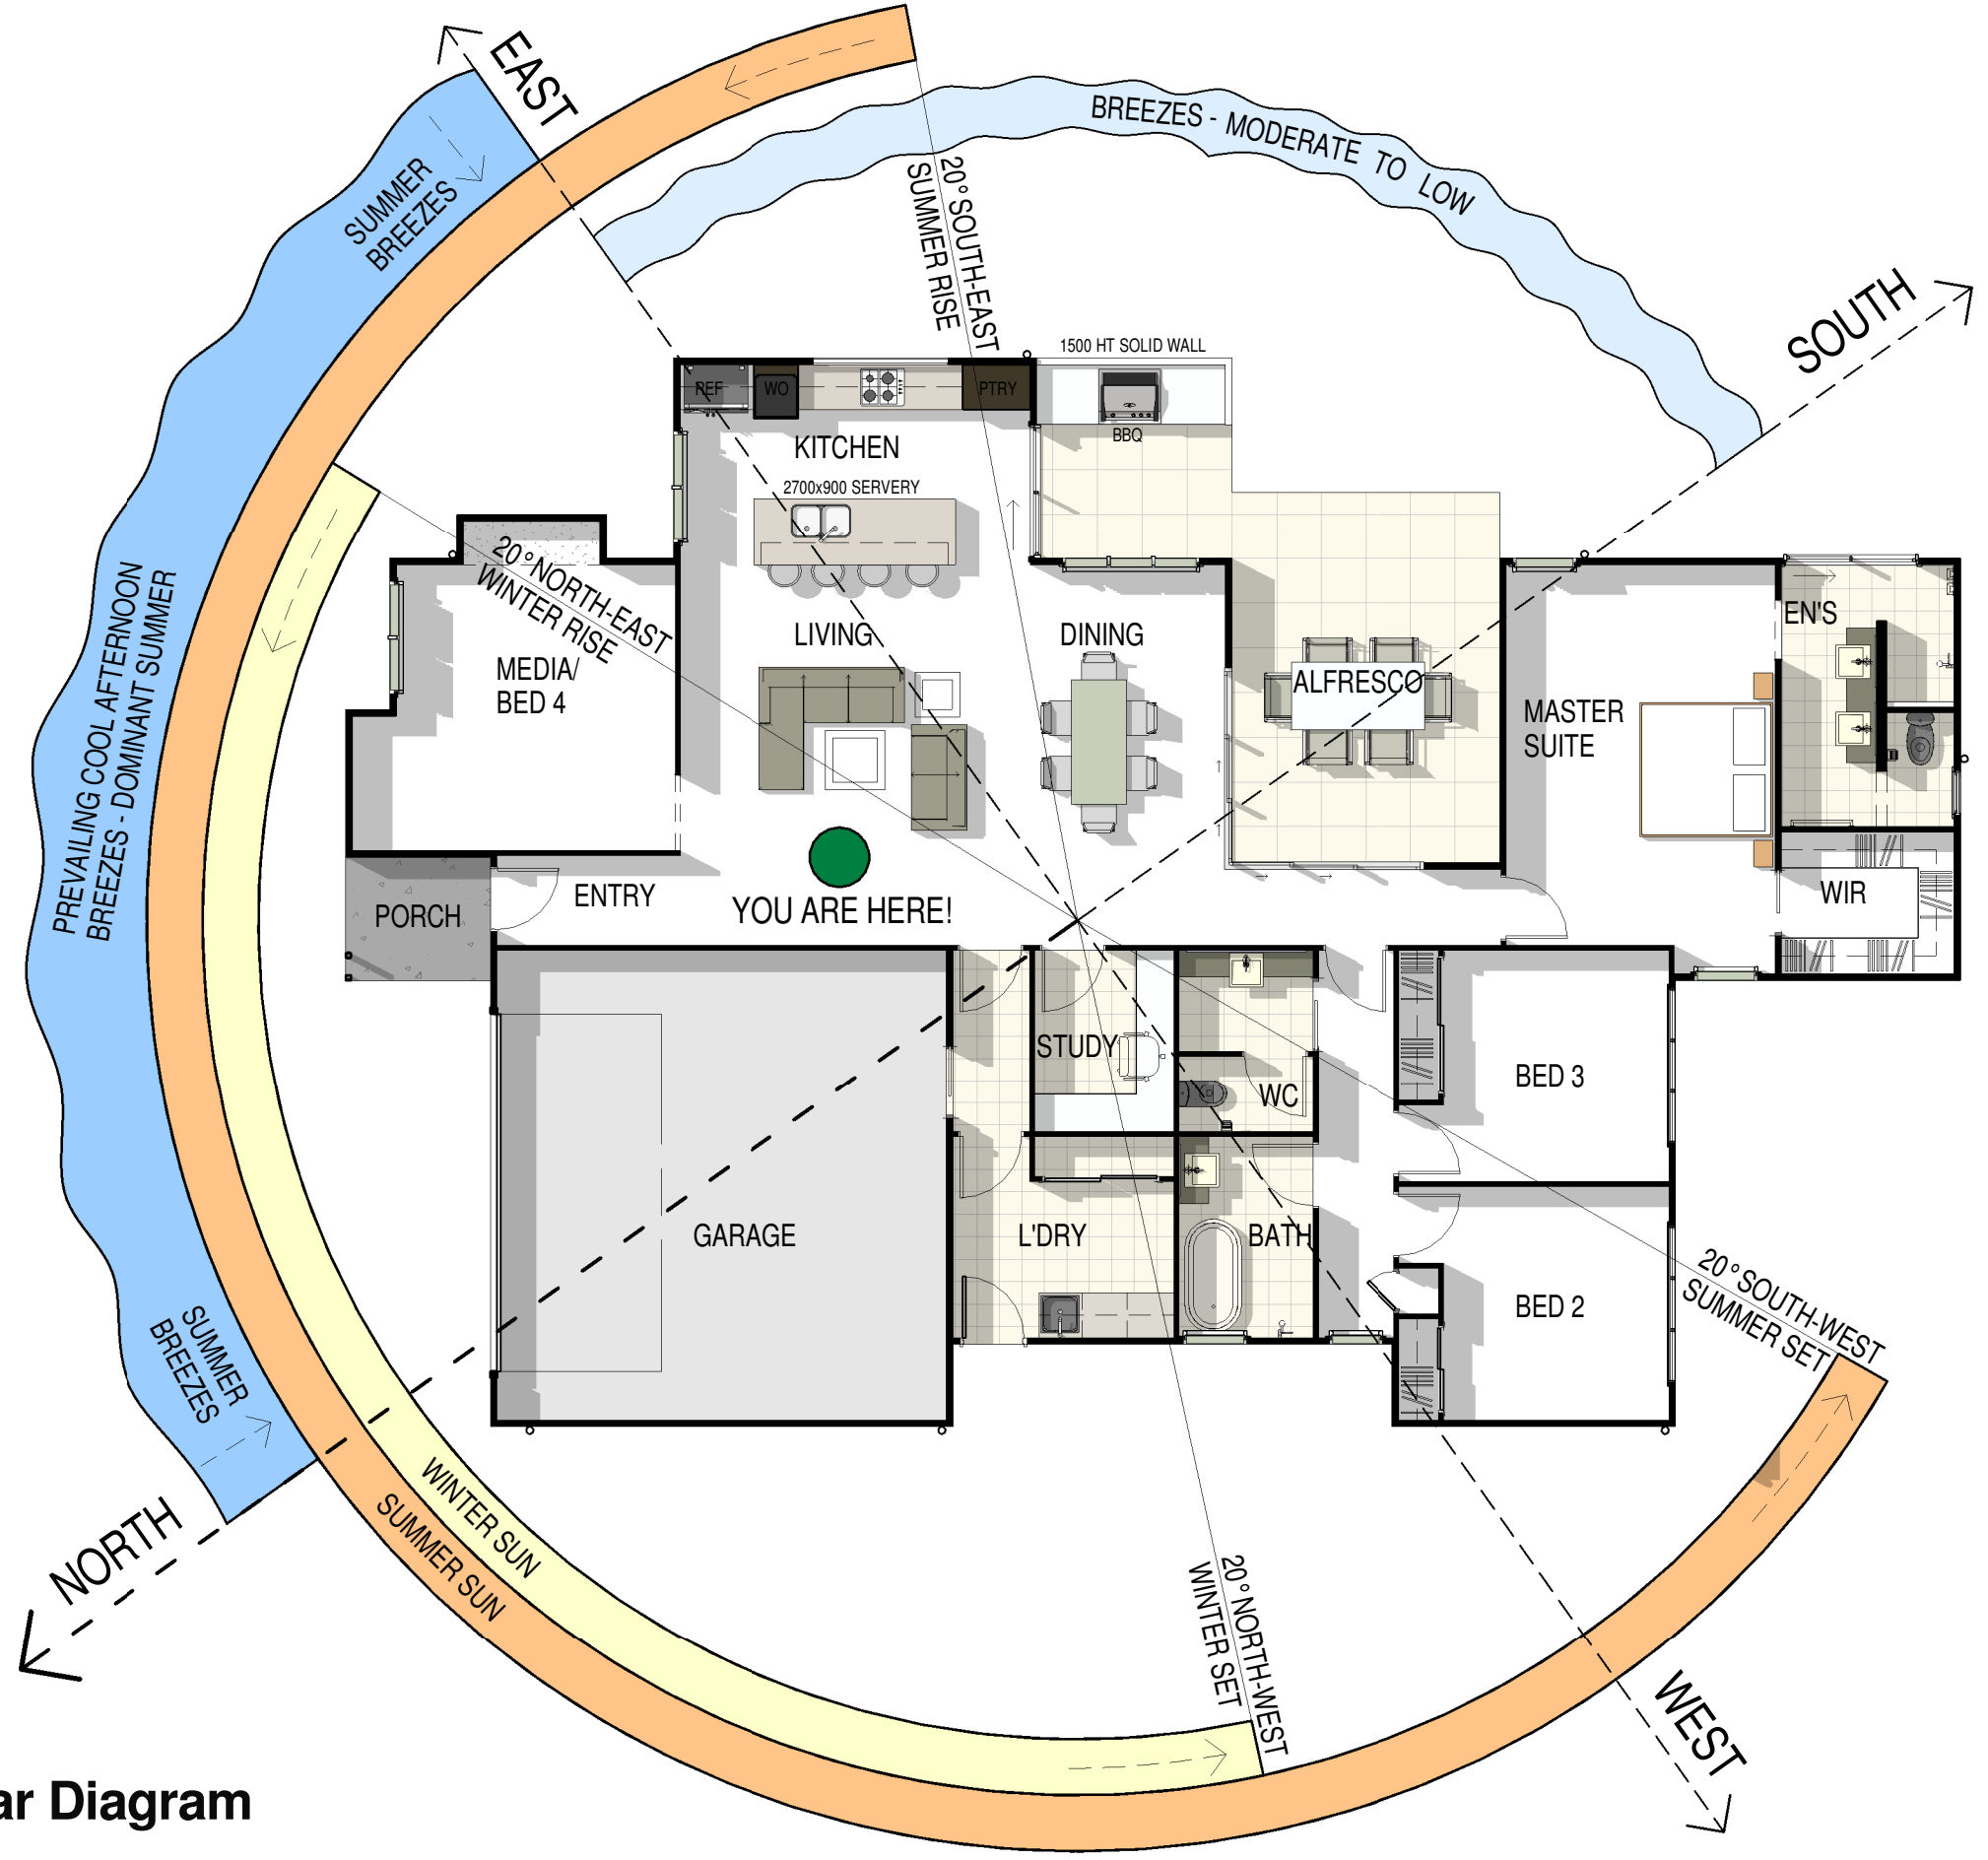


Sales Plan


CLIENTS SIGNATURE: _____ CLIENTS SIGNATURE: _____

	JOB ADDRESS:	DESIGN:	JOB NO:		PROPERTY DETAILS	STAGED PLAN:
	CLIENT:	INNOVATION HOUSE - STANDARD	SCALE:	ISSUE:		
FINLAY HOMES	DATE:	DRAWN:	CHECKED:	DWG NO:	PARISH:	USE FIGURED DIMENSIONS AT ALL TIMES. REFER ANY ENQUIRES TO BUILDING CONTRACTOR . ALL DIMENSIONS TO BE VERIFIED ON SITE PRIOR TO CONSTRUCTION. ALL WORK TO COMPLY WITH LOCAL AUTHORITY REGULATIONS AND BCA.
	03.07.13	DH	BJC	201	COUNTY:	
					LAND AREA:	



Sales Plan & Solar Diagram

CLIENTS SIGNATURE: _____ CLIENTS SIGNATURE: _____

	JOB ADDRESS:		DESIGN: INNOVATION HOUSE - STANDARD		JOB NO:		PROPERTY DETAILS		STAGED PLAN: WORKING DRAWINGS USE FIGURED DIMENSIONS AT ALL TIMES. REFER ANY ENQUIRES TO BUILDING CONTRACTOR . ALL DIMENSIONS TO BE VERIFIED ON SITE PRIOR TO CONSTRUCTION. ALL WORK TO COMPLY WITH LOCAL AUTHORITY REGULATIONS AND BCA.
	CLIENT: FINLAY HOMES		DATE: 03.07.13	DRAWN: DH	CHECKED: BJC	DWG NO: 202	SCALE: 1 : 100	ISSUE: E	